






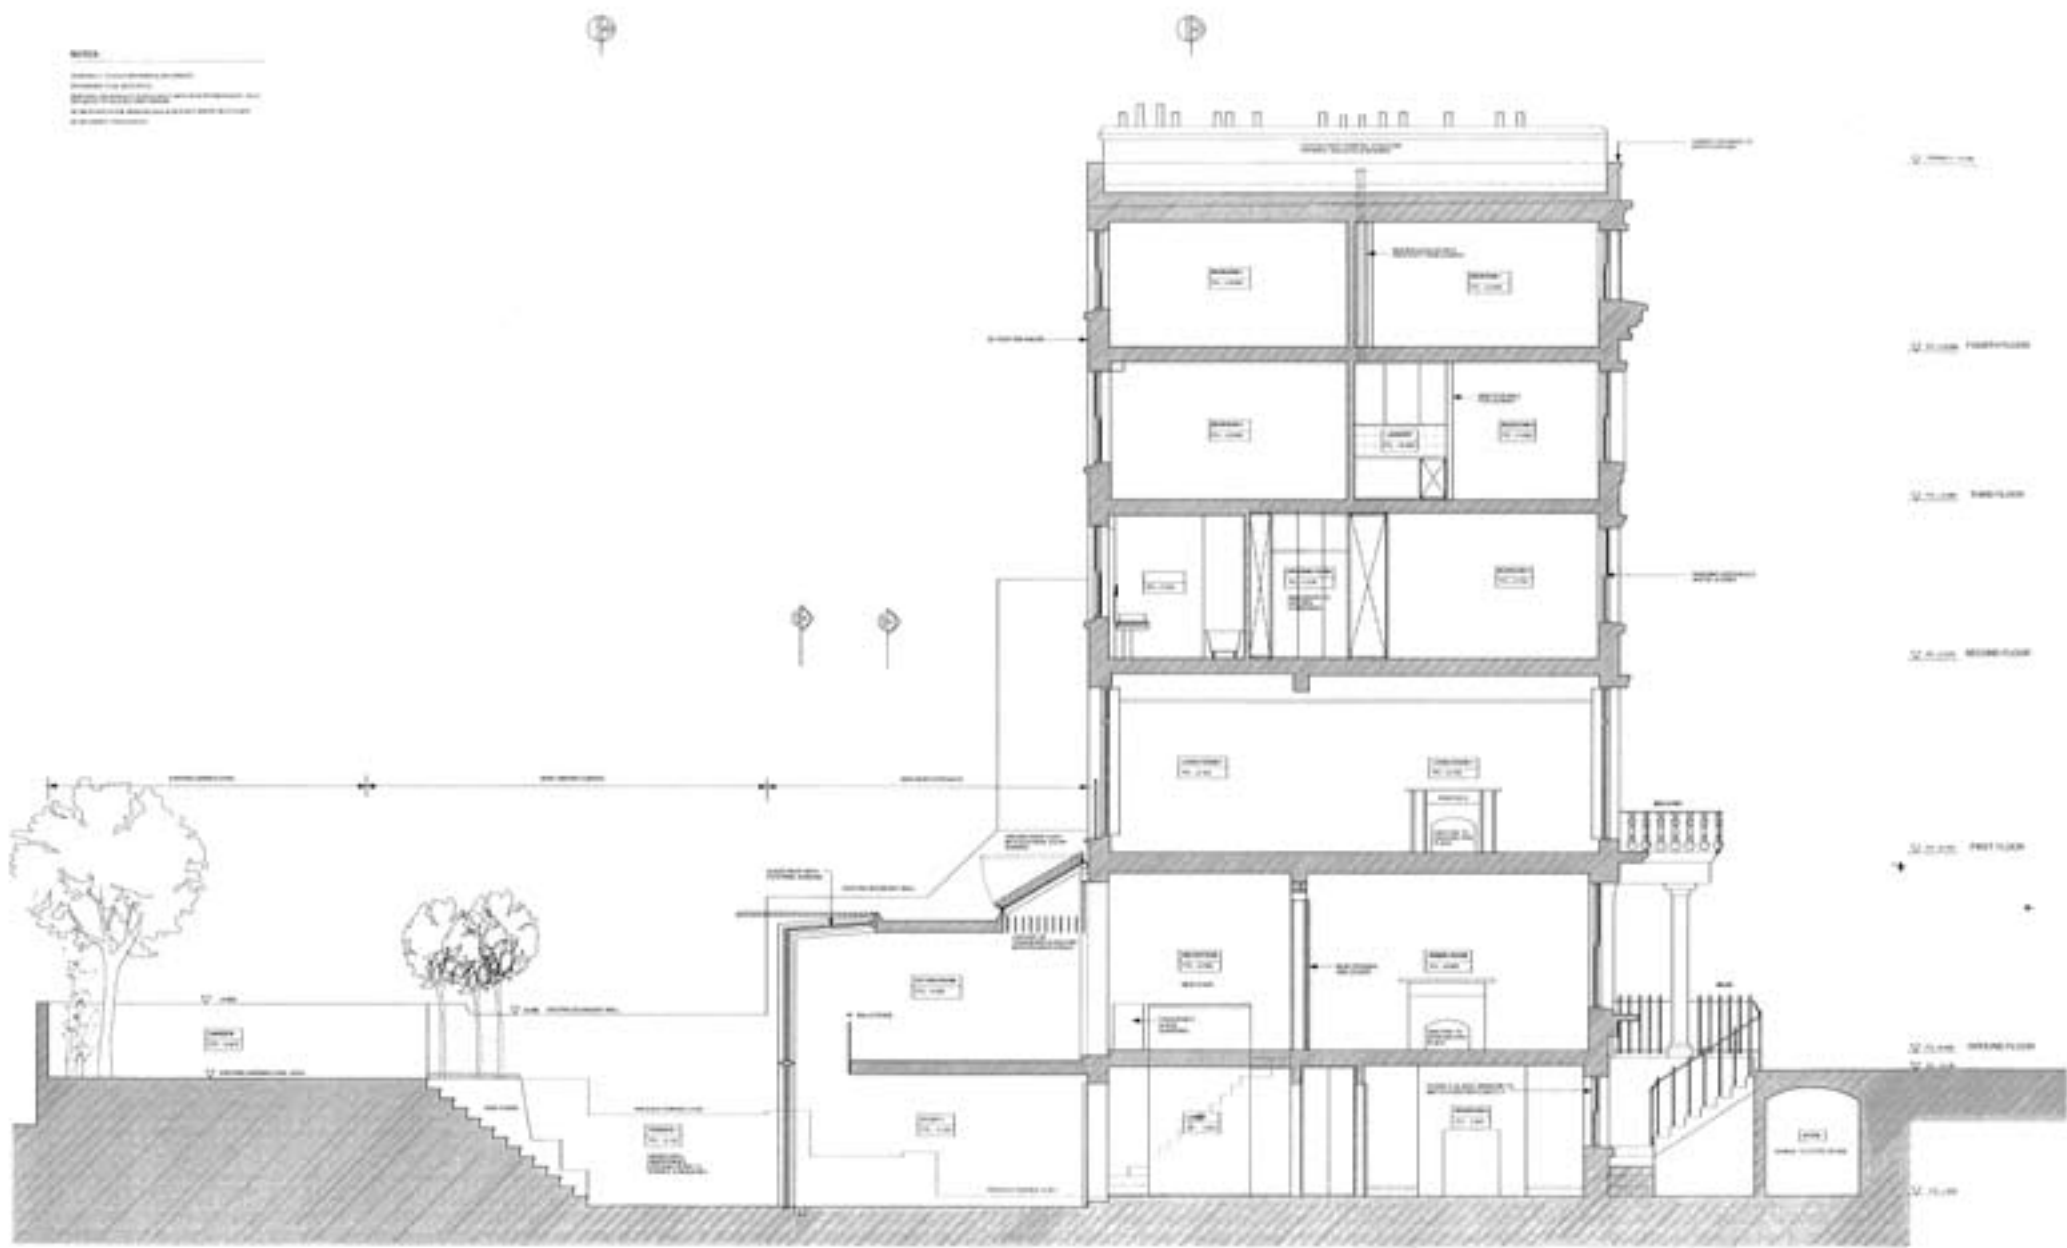

**SECTION AA**


